



# Baptistry Installation Instructions

Shown here is a typical baptistry installation. Details may vary from building to building. In general, all baptistries should be supported underneath with a flat surface, and framed in at the top lip with stud walls.

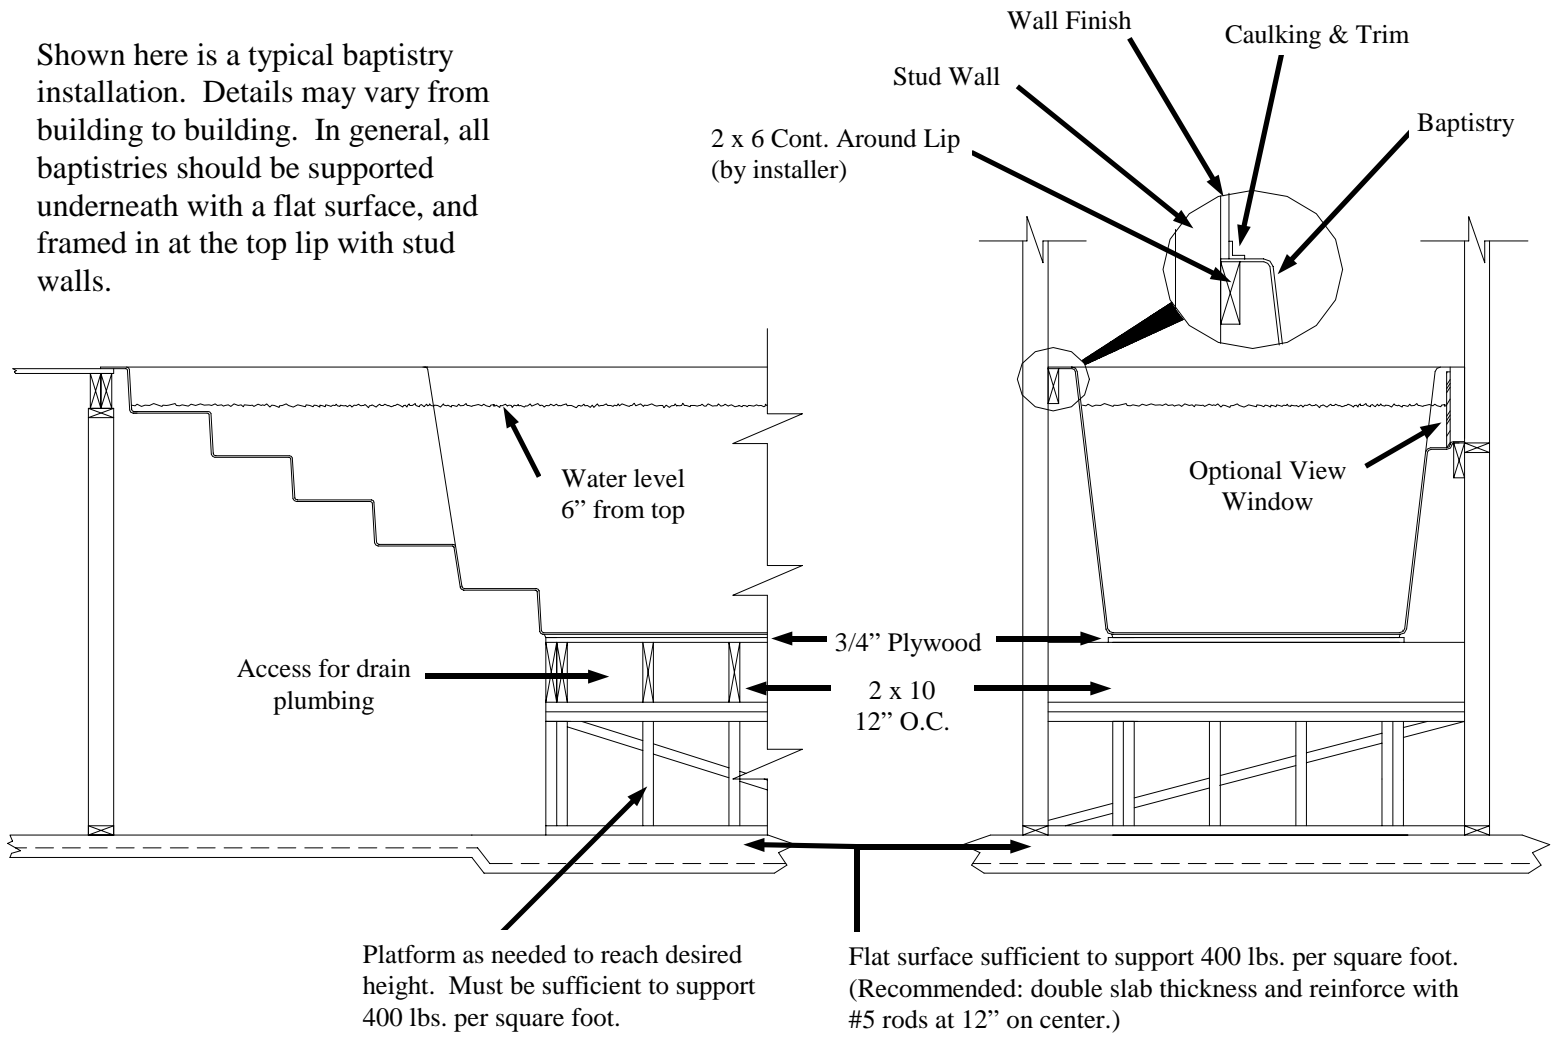

## **Important Note on Drain Installation:**

The bottom reinforcement has been omitted at the four corners of your baptistry as shown below (locations will vary by model) to insure proper fit of drain. If drain is installed in another location, cut and remove reinforcement layer around drain hole so that drain fittings will tighten firmly against the fiberglass. Failure to remove the reinforcement will result in a leak with water coming out around the edge of the bottom of your baptistries.

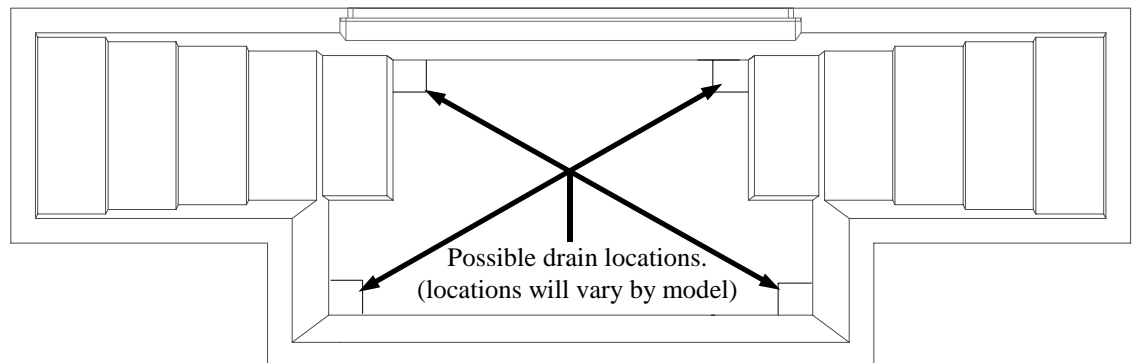

## **Special Note:**

Every attempt is made to assure safe delivery of your order, but in the event an item is damaged by a freight company, the customer must be responsible for filing the claim. Fiberglass Specialties, Inc. will not be responsible for the filing or collection of freight claims for items damaged by common carrier.